


**Notes:**  
 The general contractor is responsible for the verification of all dimensions on site and shall inform the Contract Administrator of any discrepancy.  
 Do not scale from this drawing. Use figured dimensions only.

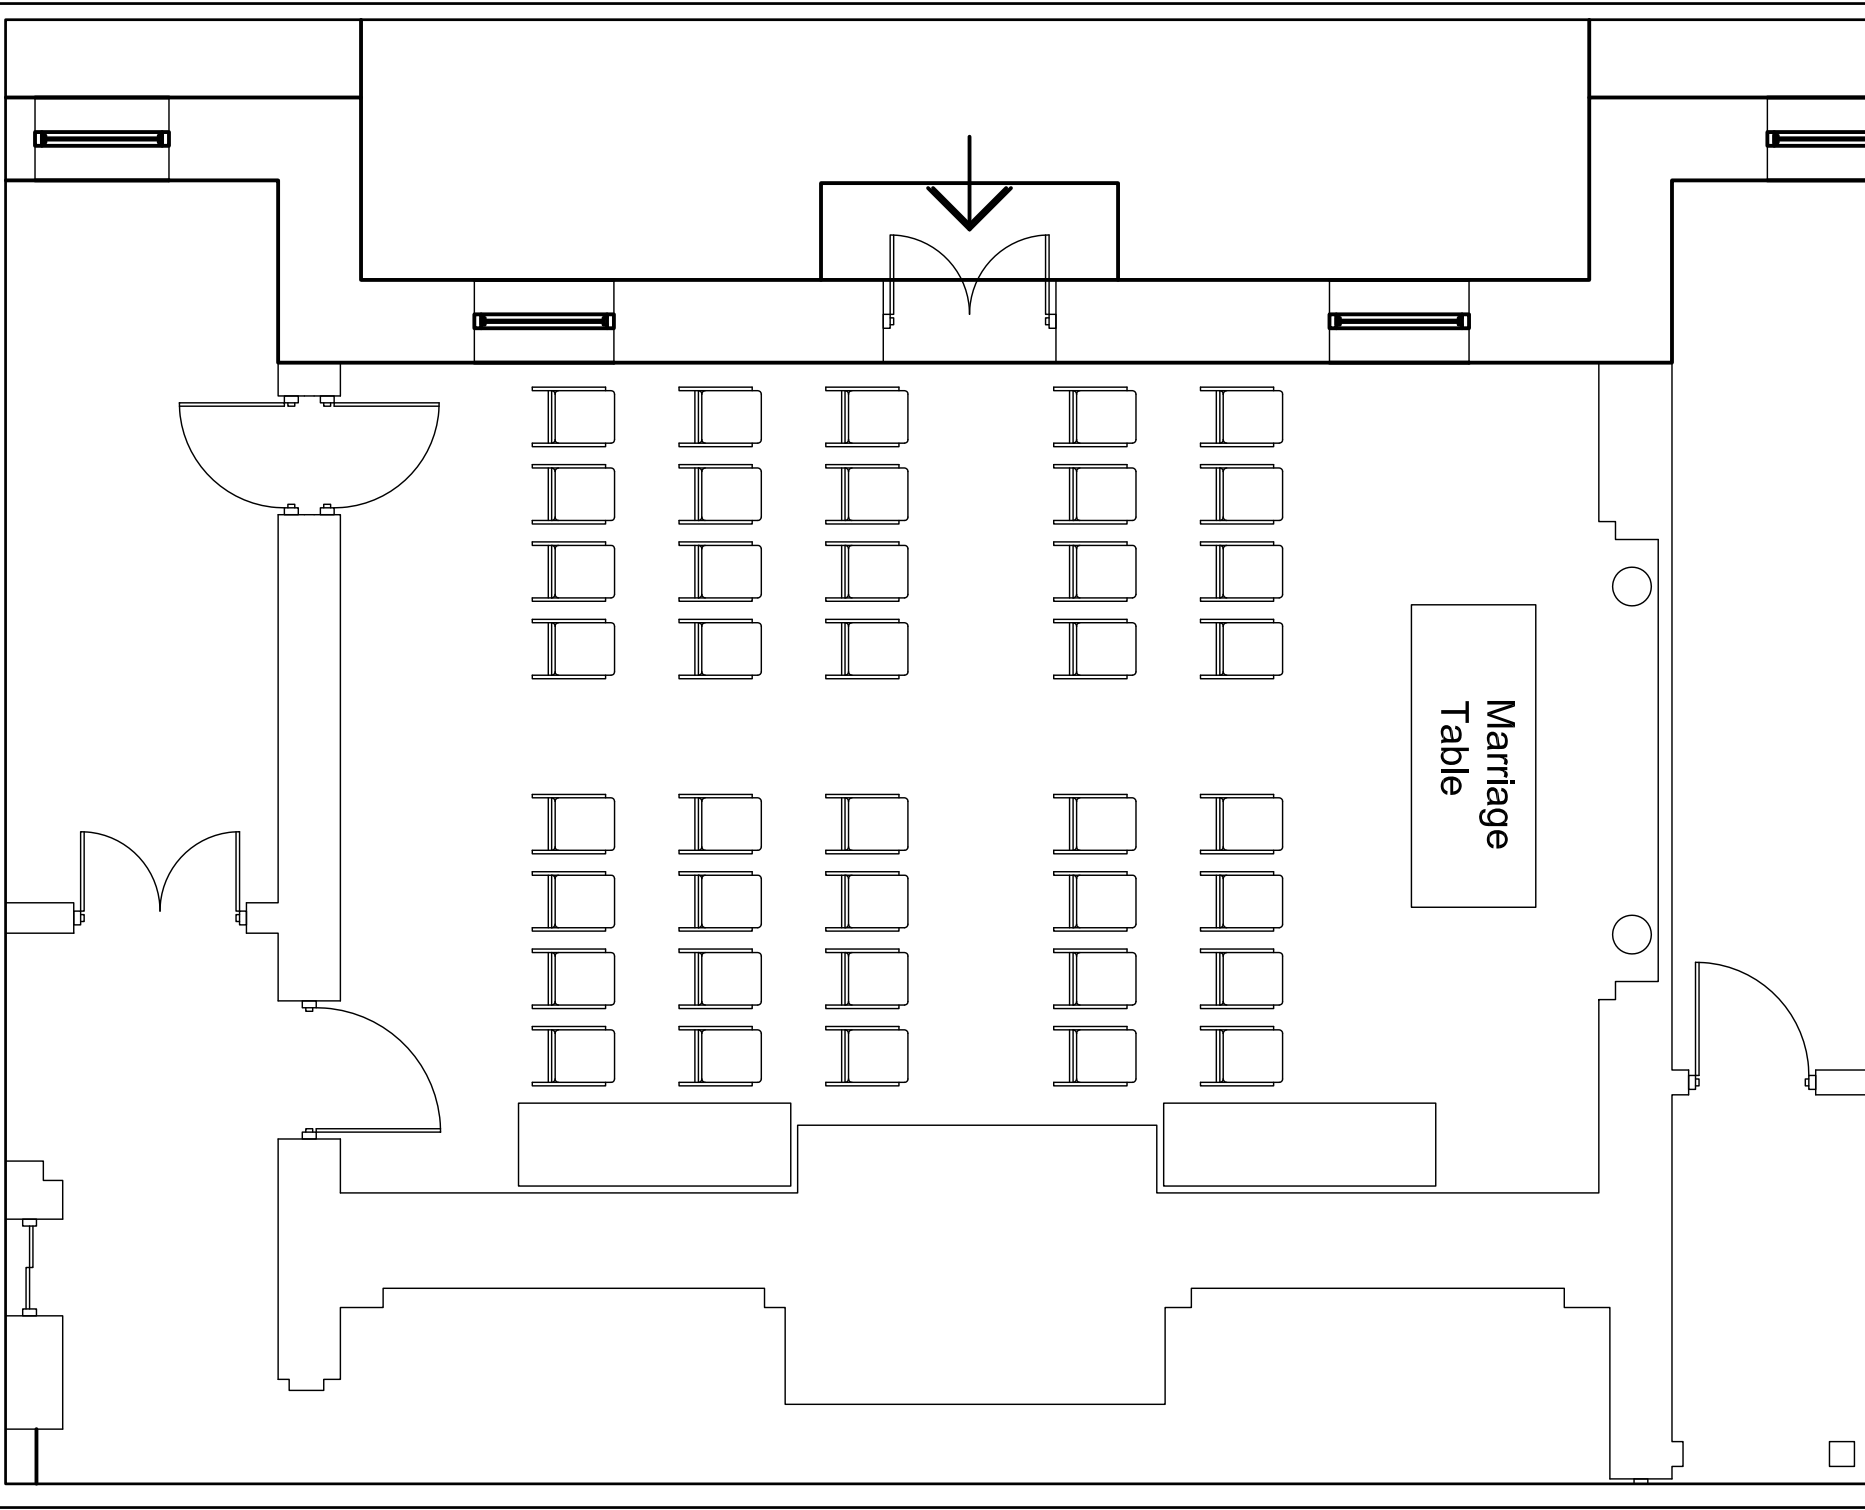

E		
D		
C		
B		
A		
Revisions	Date	Description

ISSUE: **PROPOSED**



PROJECT:  
**CIVIC CENTRE - THE TERRACE**

TITLE:

CLIENT:

DRAWN BY:	SCALE: N.T.S
CHECKED BY:	DATE: 14-09-10

DRAWING No:	REV:
-------------	------